



Block-A

Anzcof
 Principal
 SHRI MADHWA VADIRAJA
 INSTITUTE OF TECHNOLOGY & MANAGEMENT
 Vishwothama Nagar, Udupi Dist.
 BANTAKAL - 574 115

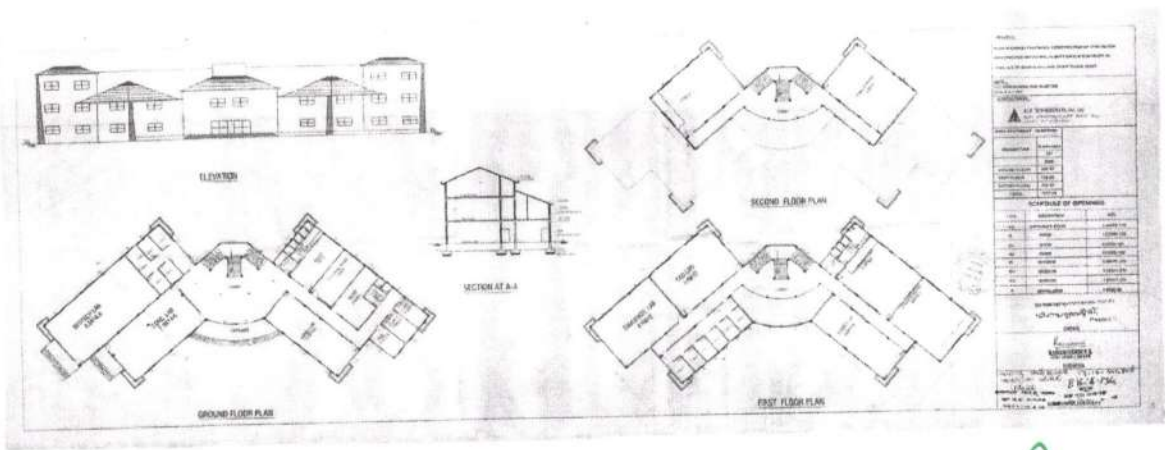



Block-B

Principal *Arscop*
SHRI MADHWA VADIRAJA
INSTITUTE OF TECHNOLOGY & MANAGEMENT
 Vishwothama Nagar, Udupi Dist.
 BANTAKAL - 574 115

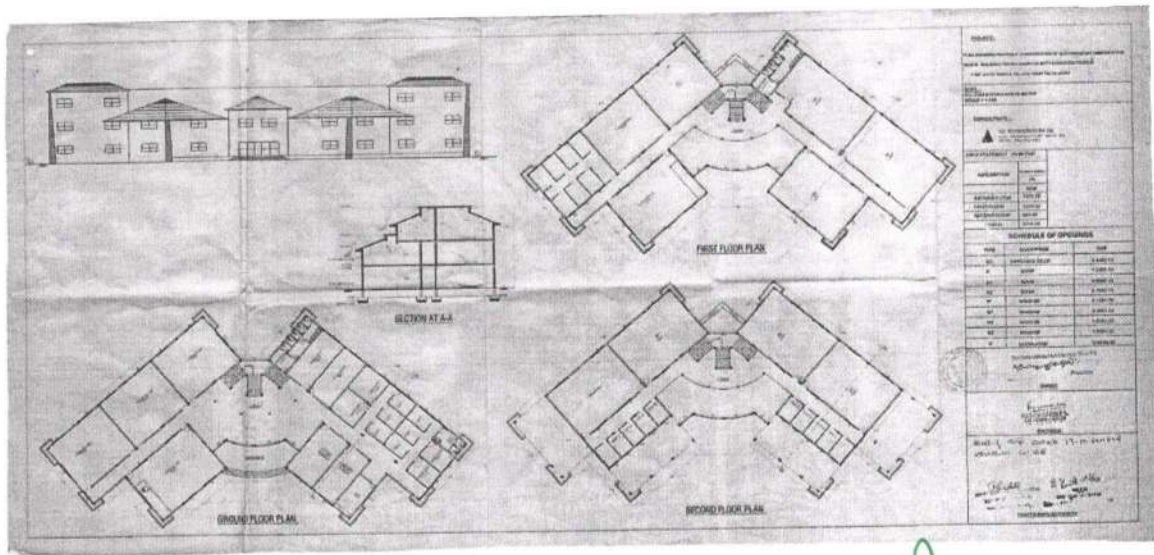

Block-C

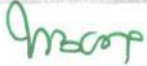
 Principal →
SHRI MADHVA VADIRAJA
INSTITUTE OF TECHNOLOGY & MANAGEMENT
 Vishwothama Nagar, Udipi Dist.
 BANTAKAL - 574 115

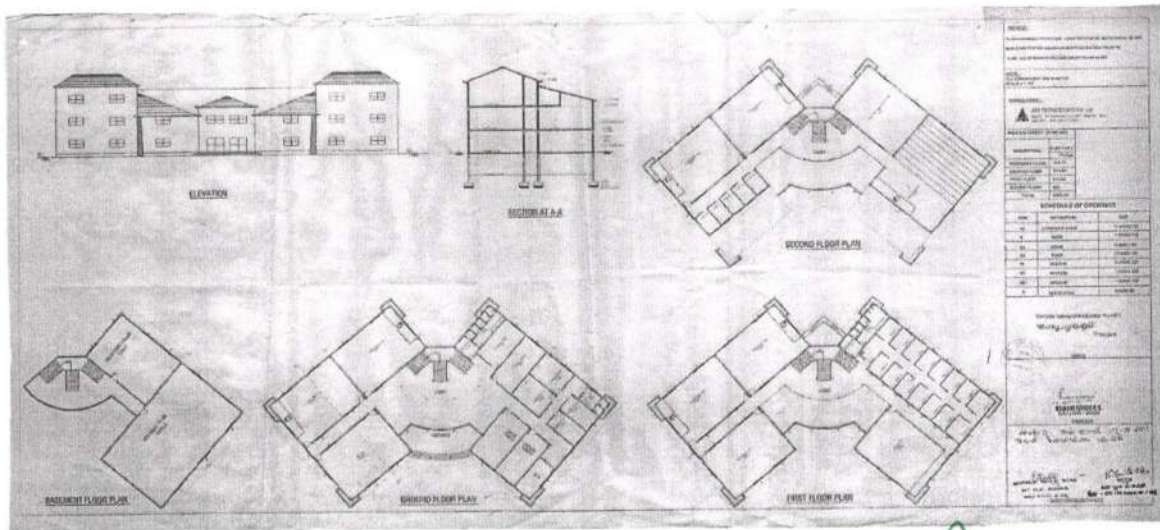


Block-D

Principal
SHRI MADHWA VADIRAJA
INSTITUTE OF TECHNOLOGY & MANAGEMENT
 Vishwothama Nagar, Udipi Dist
 BANTAKAL - 574 115



PROJECT-

PLAN SHOWING PROPOSED CONSTRUCTION OF LIBRARY BLOCK
BUILDING FOR SHRI MADHWAJI MUTT EDUCATION TRUST IN B-NO 4-2 OF
SARVA VILLAGE UDUPI TALUK KANNUR

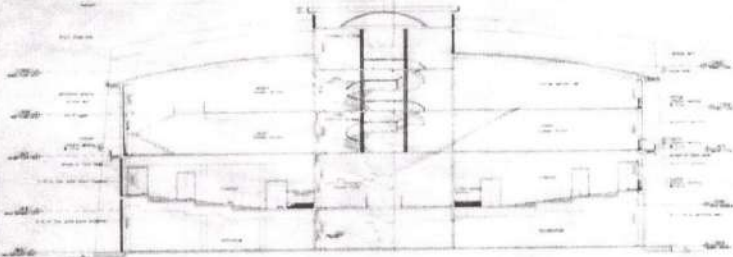

SECTION AT A-A

SCHEDULE OF OPENINGS

NO	DESCRIPTION	SIZE
01	DOOR	1.0000 X 2.1000
02	DOOR	0.9000 X 2.1000
03	DOOR	0.7500 X 2.1000
04	DOOR	1.0000 X 2.1000
05	DOOR	2.0000 X 2.1000
06	DOOR	1.0000 X 2.1000
07	WINDOW	1.0000 X 2.1000
08	WINDOW	0.5000 X 2.1000
09	WINDOW	0.5000 X 2.1000
10	WINDOW	0.5000 X 2.1000
11	VENTILATOR	3.0000 X 2.1000
12	VENTILATOR	4.0000 X 2.1000
13	VENTILATOR	1.0000 X 2.1000
14	VENTILATOR	0.5000 X 2.1000


AREA STATEMENT (IN SQM)

DESCRIPTION	FL. AREA	SAI	SUM
LOWER BASEMENT	112.57		
UPPER BASEMENT	1202.87		
GROUND FLOOR	1346.48		
FIRST FLOOR	787.32		
TOTAL	4449.24		

NOTE:-
ALL DIMENSIONS ARE IN METERS
SCALE = 1:100

DRAWING TITLE:
ELEVATION & SECTION

SHEET NO. 05

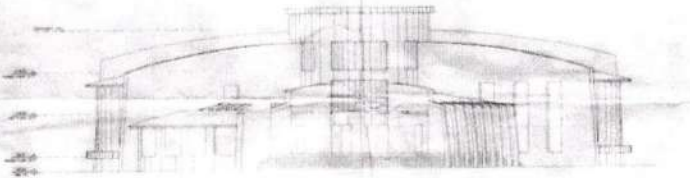

ELEVATION

For Shri Madhwa Mutt Education Trust (P.)

President

OWNER

Handwritten notes and signatures, including 'Rajesh' and 'Ramesh'.

ACE Technocrats Pvt. Ltd.
13-2-2018, Alappuzha
08452222222, 09447811111

CONSULTANTS


ACE TECHNOCRATS PVT. LTD



SANCTIONING AUTHORITY

Block-G

Prasop
Principal
SHRI MADHWAJI VADIRAJA
INSTITUTE OF TECHNOLOGY & MANAGEMENT
Vishwothama Nagar, Udipi Dist.
BANTAKAL - 574115

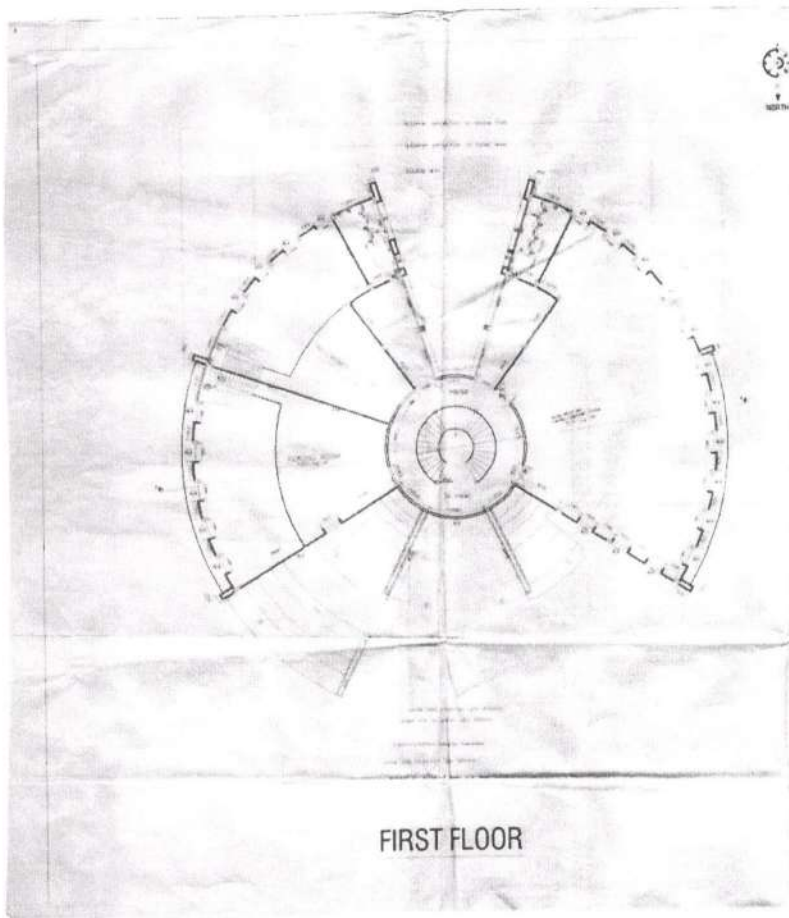

PROJECT:
 PLAN SHOWING PROPOSED CONSTRUCTION OF LIBRARY BLOCK
 BUILDING FOR SHRI MADHWA VADIRAJA INSTITUTE OF TECHNOLOGY & MANAGEMENT
 SHRIYIA VILLAGE, LIBERTY TALKUR, UDUPI

NOTE:-
 ALL DIMENSIONS ARE IN METERS
 SCALE = 1:100

CONSULTANTS:

ACE TECHNICRATS PVT. LTD.

AREA STATEMENT (IN SQM)

DESCRIPTION	PLINTH AREA
PAV	116.81
UPPER	1168.11
LOWER BASEMENT	1168.11
UPPER BASEMENT	1168.11
GROUND FLOOR	1234.00
FIRST FLOOR	141.32
TOTAL	6801.56

DRAWING TITLE:

FIRST FLOOR PLAN

SHEET NO: 54

For Madhwa Vadiraja Institute of Technology & Management (U)

(Signature)
 Principal

OWNER

ace technocrats pvt. ltd.
 12-2nd, Aravind Nagar,
 ENGINEERING PARK, BANGALORE-560018

ಶ್ರೀ ಮಧ್ವಾ ವಾದಿರಾಜ ಇನ್ ಸ್ಟಿಟ್ಯೂಟ್ ಆಫ್ ಟೆಕ್ನಾಲಜಿ & ಮ್ಯಾನೇಜ್ ಮೆಂಟ್
 ಶ್ರೀಯಿಯಾ ವಿಲ್ಲೇಜ್, ಲಿಬರ್ಟಿ ಟಾಕುರ್, ಉದಪಿ


(Signature)
 ಸಹಾಯಕ ಪ್ರಿನ್ಸಿಪಲ್
 ವಿಶ್ವತಮಾ ನಗರ

(Signature)
 100, 10th Cross, 10th Stage,
 BANGALORE-560015

APPROVING AUTHORITY

Block-G First floor

(Signature)
 Principal
 SHRI MADHWA VADIRAJA
 INSTITUTE OF TECHNOLOGY & MANAGEMENT
 Vishwothama Nagar, Udupi Dist.
 BANTAKAL - 574 115

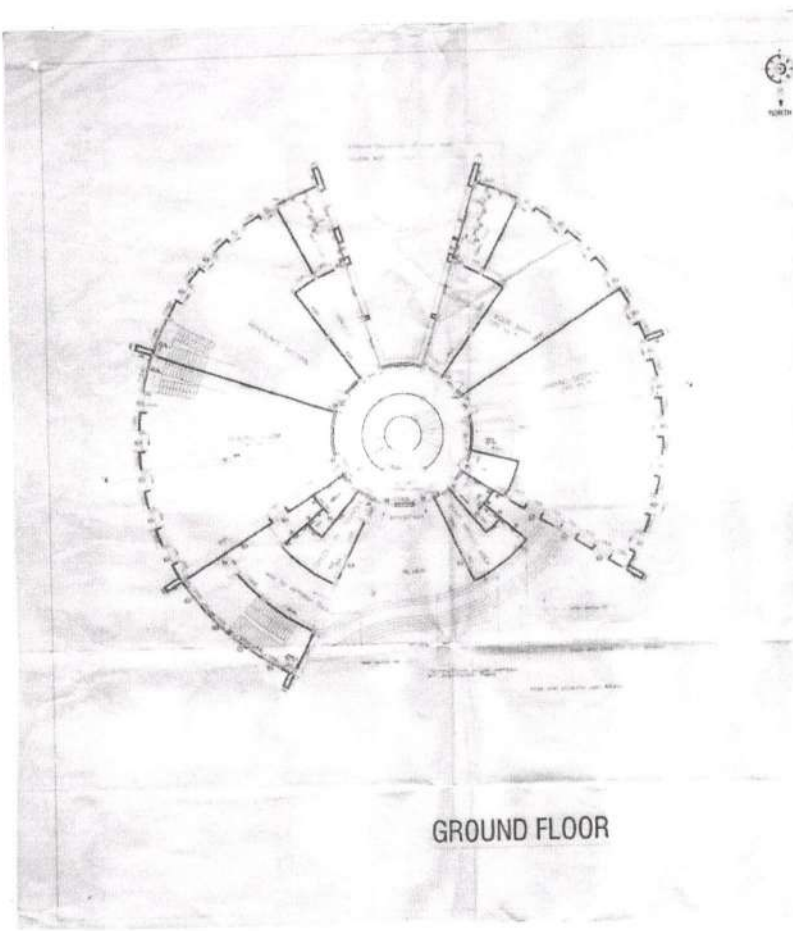

GROUND FLOOR



PROJECT:
 PLAN SHOWING PROPOSED CONSTRUCTION OF LIBRARY BLOCK
 BUILDING FOR SRI MADHWA RAJYU EDUCATION TRUST H-3 NO-2 OF
 SHYVA VILLAGE, LOUPI TALUK, SEEST

NOTE:
 ALL DIMENSIONS ARE IN METERS
 SCALE - 1:100

CONSTRUCTION

SEE SPECIFICATIONS P. 112

AREA STATEMENT IN SQ.M.

DESCRIPTION	PLANTA AREA
1st	121
RCR	1142.51
LOWER BASEMENT	1342.51
UPPER BASEMENT	1342.51
GROUND FLOOR	1342.51
FIRST FLOOR	1342.51
TOTAL	4952.51

DRAWING TITLE:

GROUND FLOOR PLAN

SHEET NO. 02

For Sri Madhwa Rajyuu Education Trust (S)
[Signature]
 President

OWNER

BCS Technocrats Pvt. Ltd.
 11/111, Ayyappa, Kotha,
 Court Back Road, Bangalore - Street
 ENGINEERS

20/06/2018 11:00 AM
[Signature] *[Signature]*

[Signature] *[Signature]*
 Sr. Asst. Engineer
 Sr. Asst. Engineer

REGISTERED AUTHORITY

[Signature]

Principal

SHRI MADHWA VADIRAJA
 INSTITUTE OF TECHNOLOGY & MANAGEMENT
 Vishwothama Nagar, Udipi Dist.
 BANTAKAL - 574 115

Block-G Ground floor



PROJECT:-
 PLAN SHOWING PROPOSED CONSTRUCTION OF LIBRARY BLOCK
 BUILDING FOR SRI VADIRAJA MUTT EDUCATION TRUST IN S.NO 4-2 OF
 SHIRVA VILLAGE,UDUPI TALUK &DIST.

NOTE :-
 ALL DIMENSIONS ARE IN METER
 SCALE = 1:100

CONSULTANTS :-
 ACE TECHNICRATS PVT. (P)

AREA STATEMENT (M SQM)

DESCRIPTION	PLUMB AREA (A)
	50M
LOWER BASEMENT	1142.57
UPPER BASEMENT	1262.57
GROUND FLOOR	1345.49
FIRST FLOOR	787.32
TOTAL	4057.95

DRAWING TITLE
 UPPER BASEMENT FLOOR PLAN SHEET NO: 02

(Sri Sri Madhwa Vadiraja Mutt Education Trust (P))
 ಶ್ರೀ ಶ್ರೀ ಮದ್ವಾ ವದಿರಾಜ ಮುತ್ತು
 President

OWNER

This Particular Room of
 area 115sqm is used
 as boys common room.
 - Ramani

REGISTERED P.S.
 CA/250687/39134


ace technocrats pvt. ltd.
 15-000011, Jankianna,
 CHANNarayana, SHIRVA, UDUPI-576101

ಪ್ರಿನ್ಸಿಪಾಲ್ ಡಿ.ಎ. 1-2013 ರ ಸಾವಿಗನ್ನೆ ಸೆಕ್ಷನ್
 ಅನುಮೋದನೆಗೆ ಮುಂದುವರಿಸಿ ನೋಡಿ.

ಅಧ್ಯಕ್ಷರು
 ಶ್ರೀ ಮಧ್ವಾ ವದಿರಾಜ ಮುತ್ತು
 ಶಿವಮೊಗ್ಗ ಕೆ.ಎ.ಎ.ಸಿ.ಸಿ.

ಅಧ್ಯಕ್ಷರು
 ಶ್ರೀ ಮಧ್ವಾ ವದಿರಾಜ ಮುತ್ತು
 ಶಿವಮೊಗ್ಗ ಕೆ.ಎ.ಎ.ಸಿ.ಸಿ.

SANCTIONING AUTHORITY

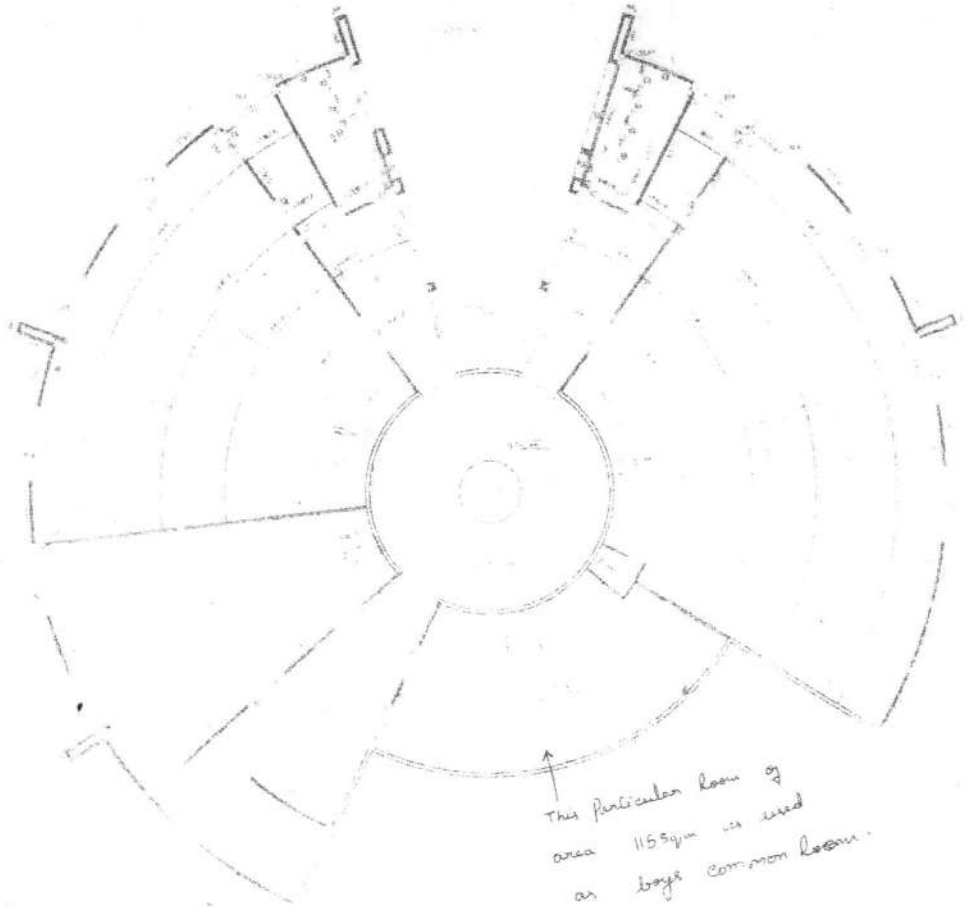

UPPER BASEMENT FLOOR

Block-G Upper basement floor


ACE
 Principal
 SRI MADHWA VADIRAJA
 INSTITUTE OF TECHNOLOGY & MANAGEMENT
 Vishwothama Nagar, Udupi Dist.
 BANTAKAL - 574115

Principal
 SRI MADHWA VADIRAJA
 INSTITUTE OF TECHNOLOGY & MANAGEMENT
 Vishwothama Nagar, Udupi Dist.
 BANTAKAL - 574115




PROJECT:-
 PLAN SHOWING PROPOSED CONSTRUCTION OF LIBRARY BLOCK
 BUILDING FOR SRI VADIRAJA MUTT EDUCATION TRUST IN S.NO 4-2 OF
 SHIRVA VILLAGE, UDUPI TALUK, SDIST.

NOTE:-
 ALL DIMENSIONS ARE IN METER
 SCALE = 1:100

CONSULTANTS:-
 ACE TECHNOCRATS PVT. LIM

AREA STATEMENT (IN SQM)	
DESCRIPTION	PLUMB AREA (A)
LOWER BASEMENT	1152.57
UPPER BASEMENT	1262.57
GROUND FLOOR	1348.46
FIRST FLOOR	777.32
TOTAL	4541.92

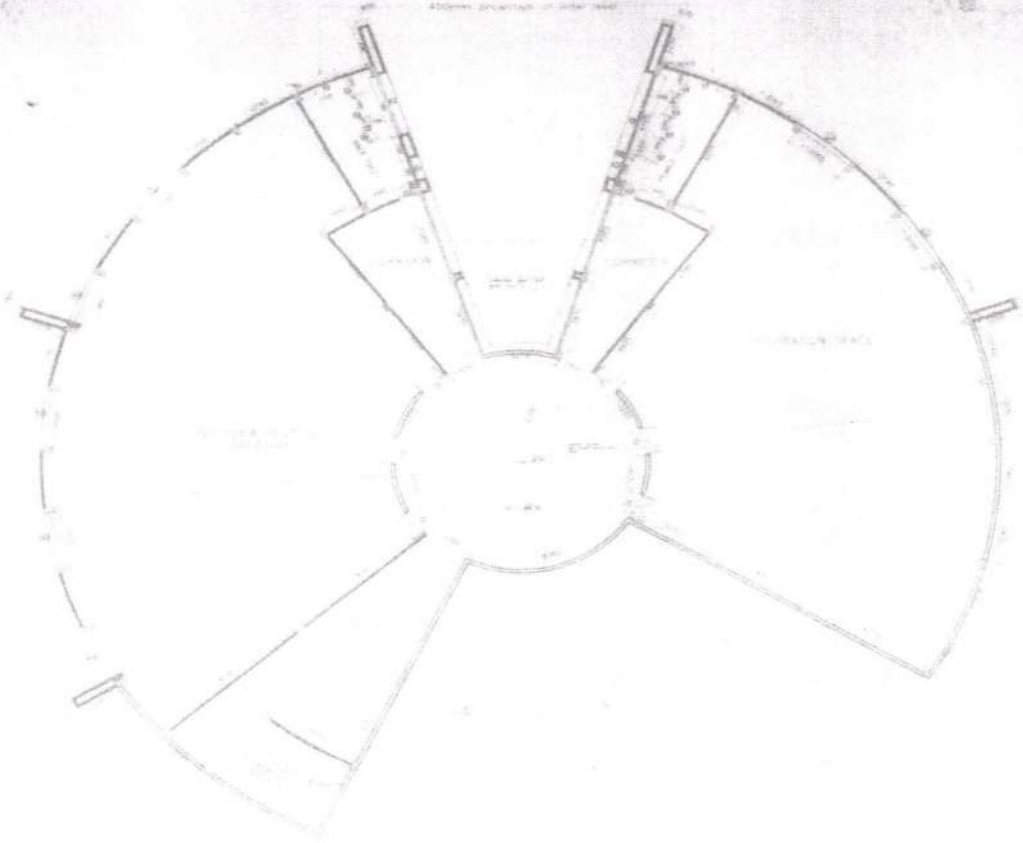

DRAWING TITLE:
 LOWER BASEMENT FLOOR PLAN SHEET NO: 01

(Signature)
 For the work of the project
 President
 OWNER


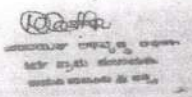
ace technocrats pvt. ltd.
 3-2-41, Alay Krishna
 Cross Tech Road, Udupi - 575101
 ENGINEER


LOWER BASEMENT FLOOR

Block-G Lower basement floor

(Signature)
 Principal


SHRI MADHWA VADIRAJA
 INSTITUTE OF TECHNOLOGY & MANAGEMENT
 Vishwothama Nagar, Udupi Dist.
 BANTAKAL - 574 115

ಇವು 24-1-2023 ರ ಸಾಂಪನ್ಮಣ್ಯ ಸರ್ಕಾರ
 ನಿರೀಕ್ಷಿಸಿದಂತೆ ಮಂಜೂರಿಗೆ ಸಿದ್ಧವಿದೆ -

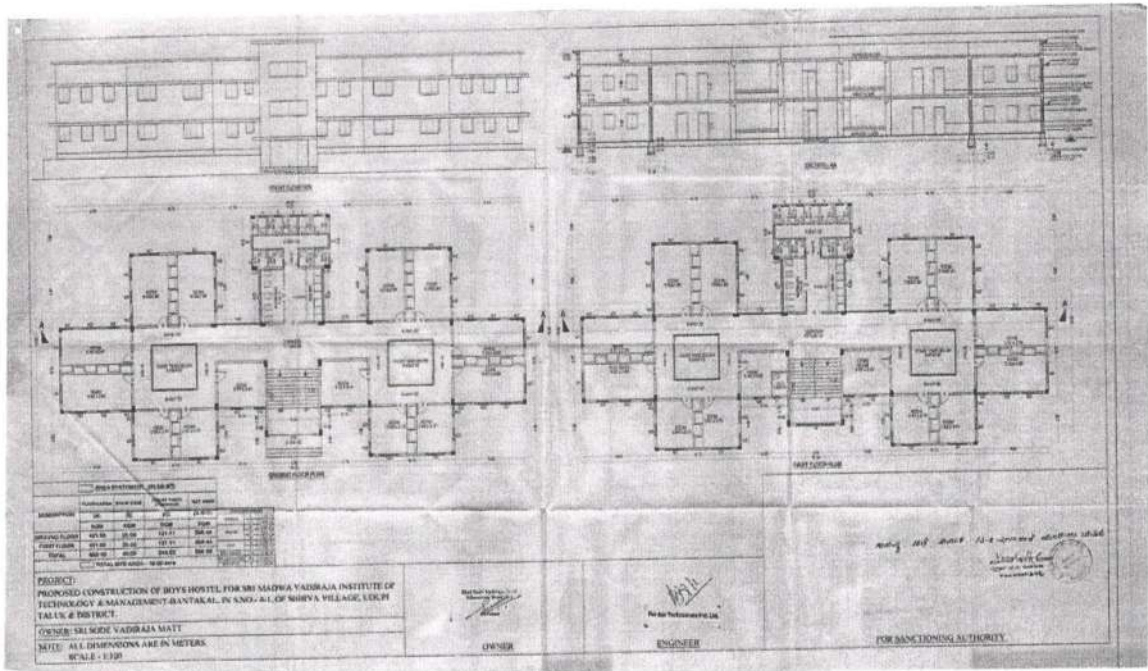
 SANCTIONING AUTHORITY



Boy's Hostel ground floor and first floor

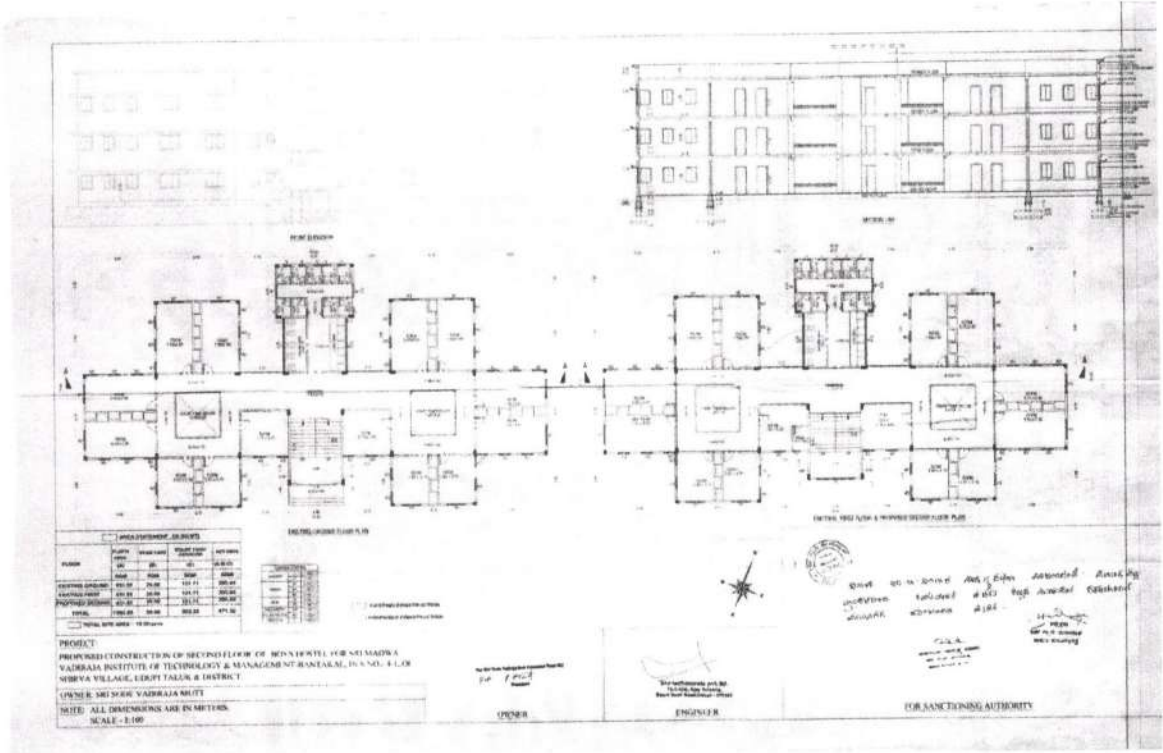
Anoop
 Principal
 SHRI MADHWA VADIRAJA
 INSTITUTE OF TECHNOLOGY & MANAGEMENT
 Vishwothama Nagar, Udipi Dist.
 BANTAKAL - 574 115



Boy's Hostel Second floor


Prasanna

Principal
 SHRI MADHWA VADIRAJA
 INSTITUTE OF TECHNOLOGY & MANAGEMENT
 Vishwothama Nagar, Udupi Dist.
 BANTAKAL - 574 115

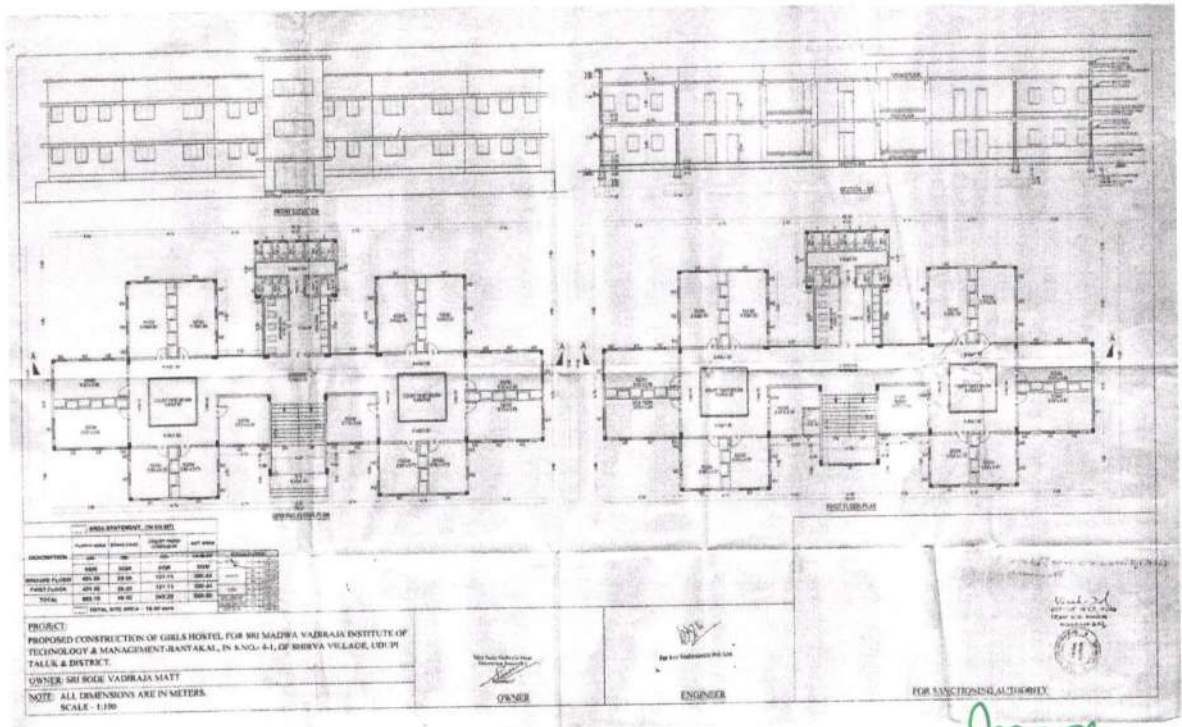


Girl's Hostel Ground floor and first floor

Aravind
Principal
SHRI MADHWA VADIRAJA
INSTITUTE OF TECHNOLOGY & MANAGEMENT
Vishwothama Nagar, Udupi Dist.
BANTAKAL - 574 115

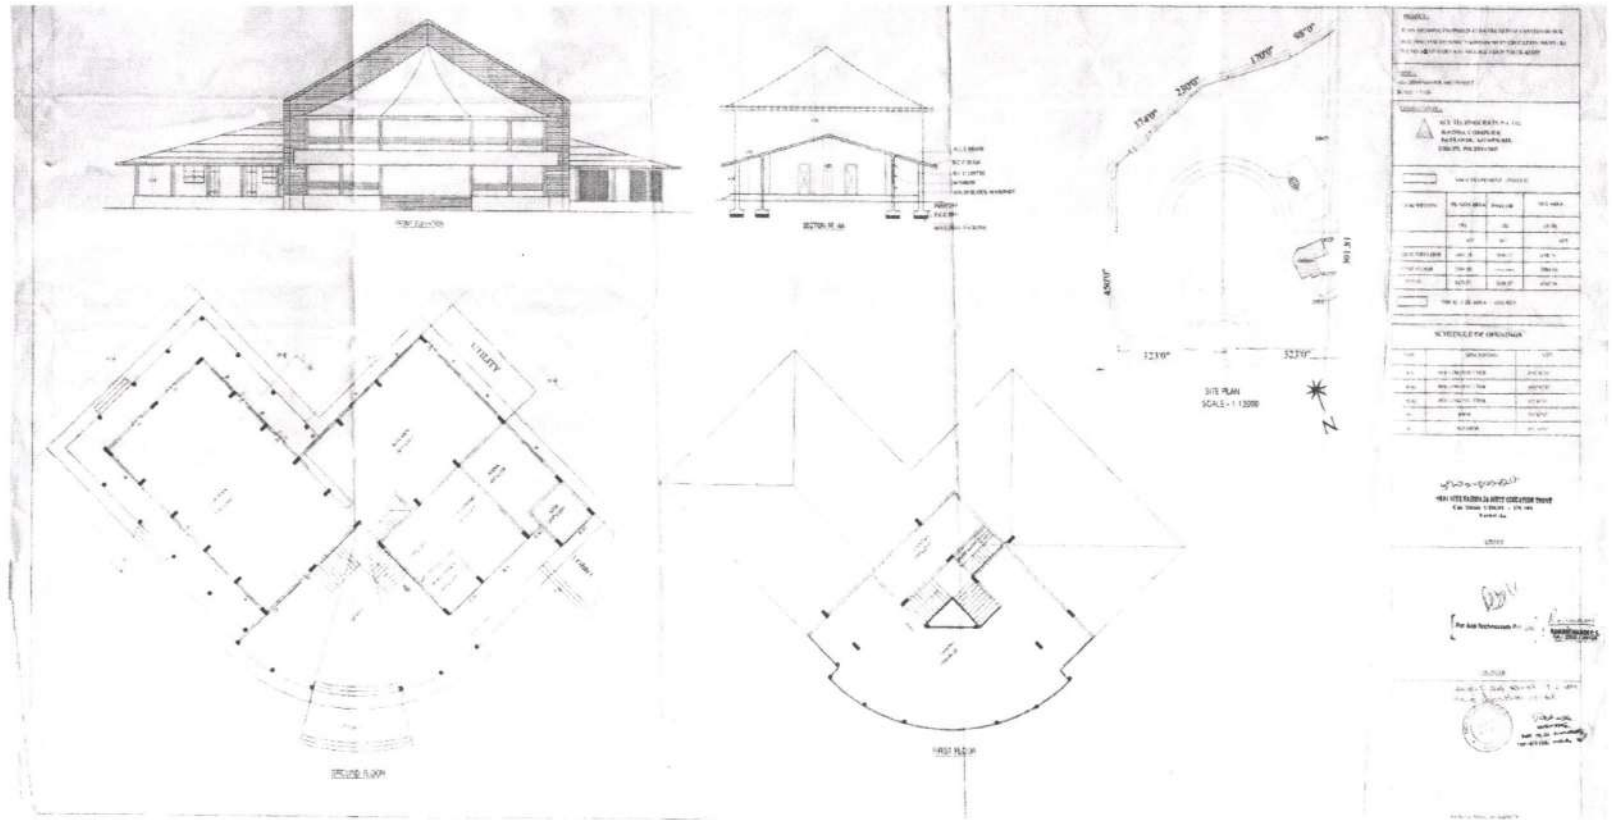


Cafeteria

Inoop
 Principal
 SHRI MADHWA VADIRAJA
 INSTITUTE OF TECHNOLOGY & MANAGEMENT
 Vishwothama Nagar, Udupi Dist.
 BANTAKAL - 574 115

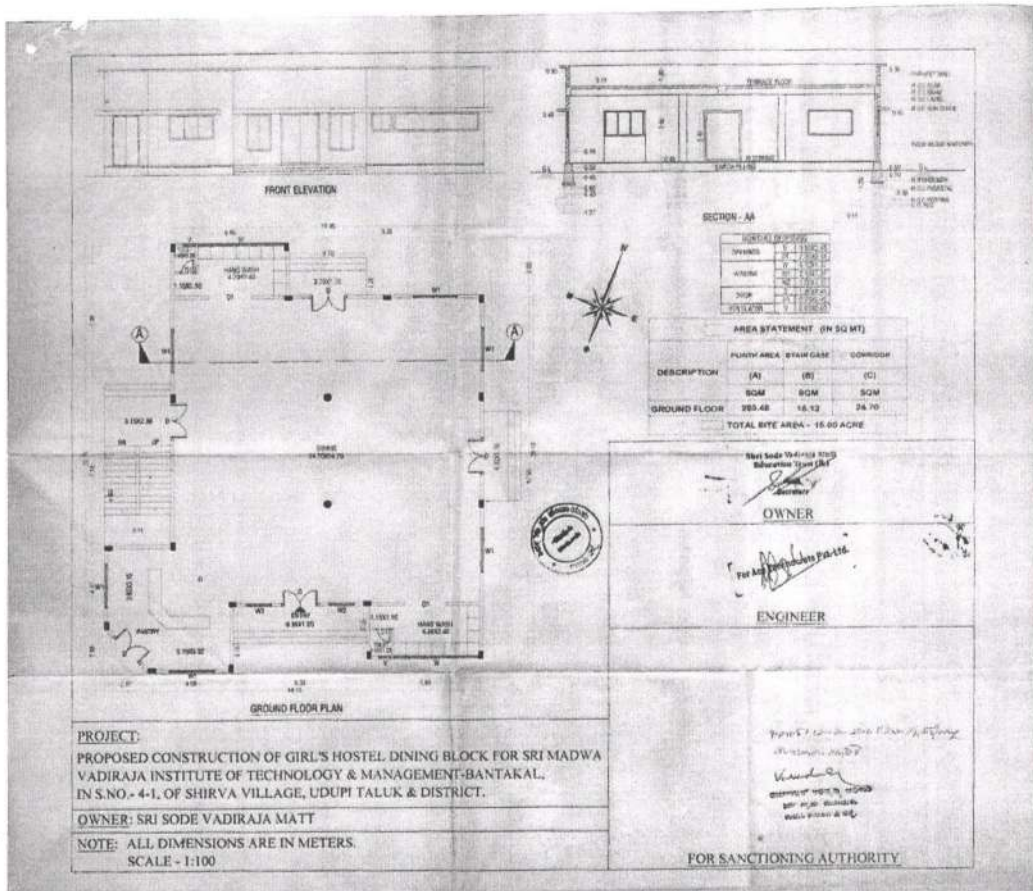

Guest House


Imroop
 Principal
 SHRI MADHWA VADIRAJA
 INSTITUTE OF TECHNOLOGY & MANAGEMENT
 Vishwothama Nagar, Udupi Dist.
 BANTAKAL - 574 115

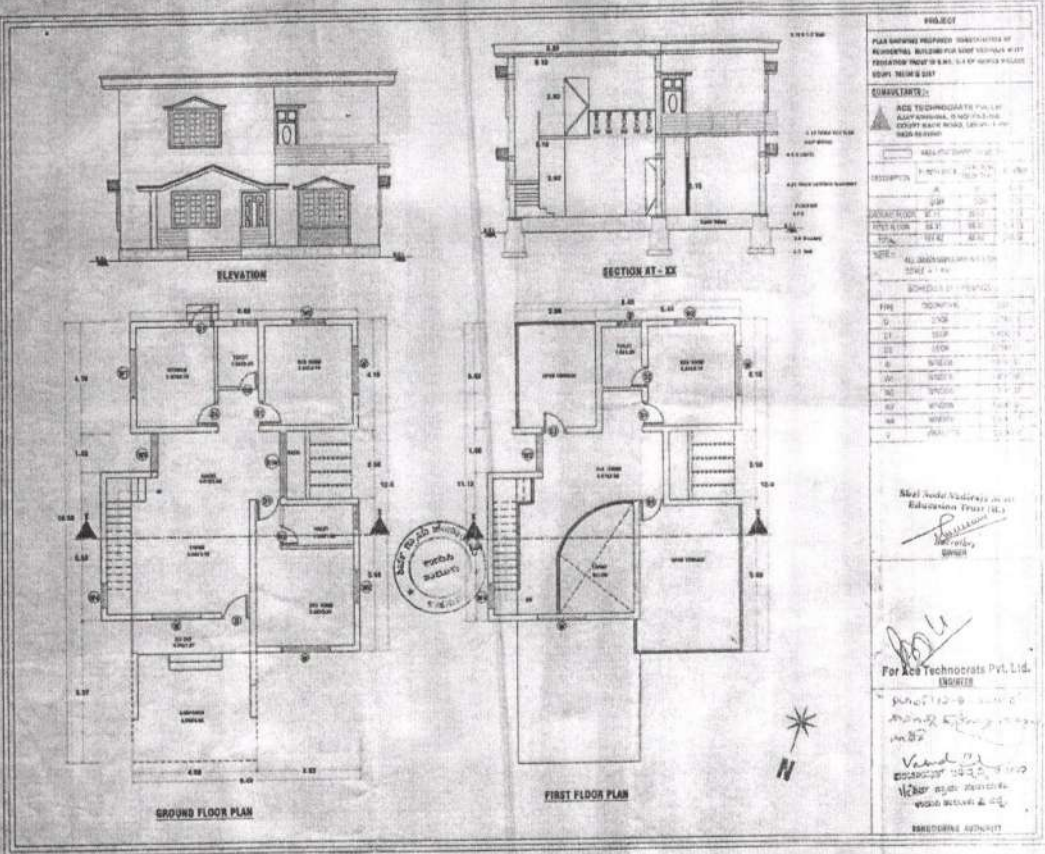

Residential Building

Principal

SHRI MADHWA VADIRAJA
INSTITUTE OF TECHNOLOGY & MANAGEMENT
 Vishwothama Nagar, Udipi Dist.
 BANTAKAL - 574 115

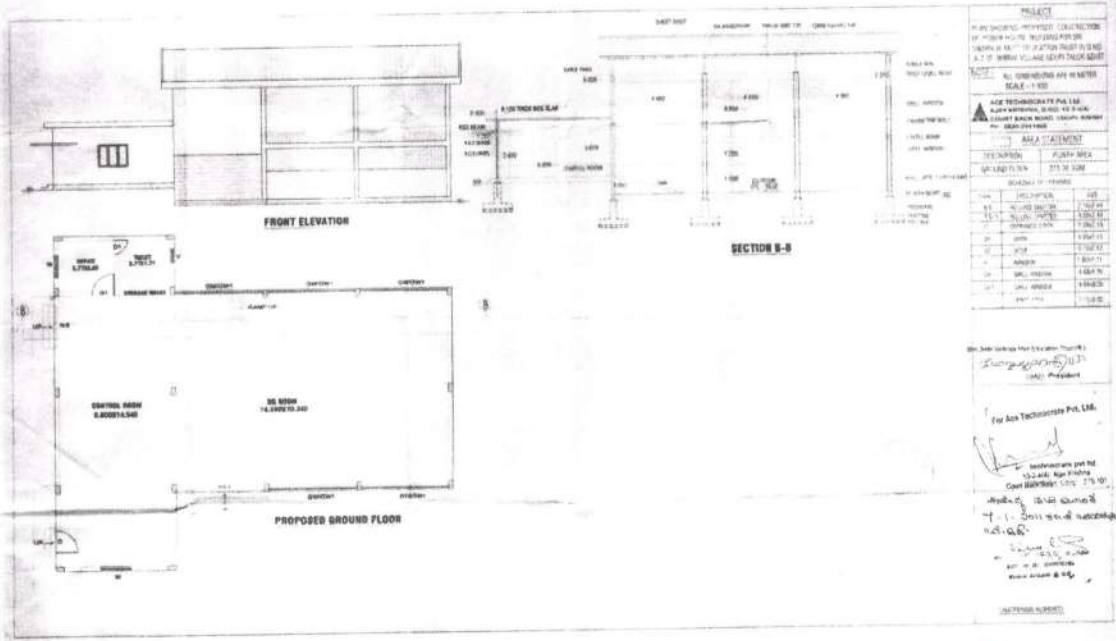

Power house


 Principal
SHRI MADHWA VADIRAJA
INSTITUTE OF TECHNOLOGY & MANAGEMENT
 Vishwothama Nagar, Udupi Dist.
BANTAKAL - 574115